

RESIDENTIAL  
PROJECT ON  
MATHURA

OWNER: -

MR. CHOUDHARY  
OFFICER  
SHIKARBAAR

CARPET AREA:

DRAWING TITLE:

OP3-GROUND  
FLOOR PLAN

NORTH: -



Date:

03.02.21

Scale: NTS

Drawn By:

SHANTANU THAKUR

Checked By:


CHARTERED ENGINEER :-

SHRINATH SHARMA



**FORTUNE ENGINEER  
& ARCHITECT**

OFFICE NO.2 ASHOKA CITY,  
GOVERDHAN CHAURAH,NH-2  
MATHURA ( U.P.)  
MOB. 7417446444

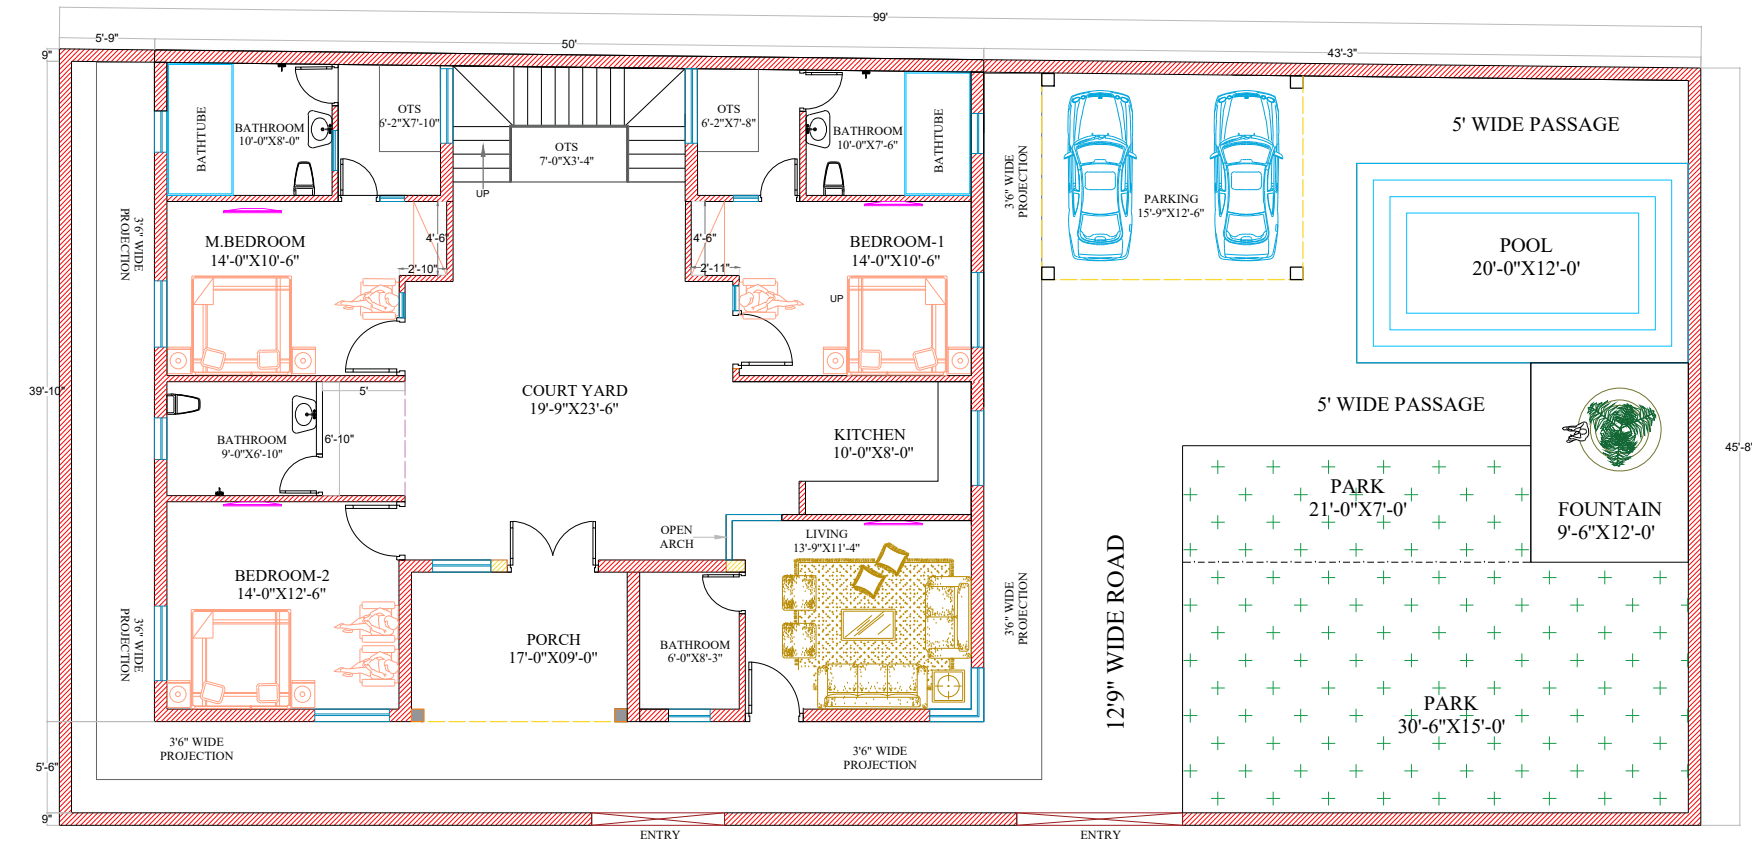

ROAD

ROAD

ROAD